

**STATE OF UTAH**  
DEPARTMENT OF NATURAL RESOURCES  
DIVISION OF OIL, GAS AND MINING

FORM 3

AMENDED REPORT ☐

<b>APPLICATION FOR PERMIT TO DRILL</b>		<b>1. WELL NAME and NUMBER</b> Carman 2-36C5
<b>2. TYPE OF WORK</b> DRILL NEW WELL <input checked="" type="checkbox"/> REENTER P&A WELL <input type="checkbox"/> DEEPEN WELL <input type="checkbox"/>		<b>3. FIELD OR WILDCAT</b> ALTAMONT
<b>4. TYPE OF WELL</b> Oil Well Coalbed Methane Well: NO		<b>5. UNIT or COMMUNITIZATION AGREEMENT NAME</b>
<b>6. NAME OF OPERATOR</b> EP ENERGY E&P COMPANY, L.P.		<b>7. OPERATOR PHONE</b> 713 997-5038
<b>8. ADDRESS OF OPERATOR</b> 1001 Louisiana, Houston, TX, 77002		<b>9. OPERATOR E-MAIL</b> maria.gomez@epenergy.com
<b>10. MINERAL LEASE NUMBER (FEDERAL, INDIAN, OR STATE)</b> Fee	<b>11. MINERAL OWNERSHIP</b> FEDERAL <input type="checkbox"/> INDIAN <input type="checkbox"/> STATE <input type="checkbox"/> FEE <input checked="" type="checkbox"/>	
<b>12. SURFACE OWNERSHIP</b> FEDERAL <input type="checkbox"/> INDIAN <input type="checkbox"/> STATE <input type="checkbox"/> FEE <input checked="" type="checkbox"/>		
<b>13. NAME OF SURFACE OWNER (if box 12 = 'fee')</b> Calvin E. Carman Trust U/D/T		<b>14. SURFACE OWNER PHONE (if box 12 = 'fee')</b> 435-628-5373
<b>15. ADDRESS OF SURFACE OWNER (if box 12 = 'fee')</b> 1772 W Grandview Dr, St George, UT 84770		<b>16. SURFACE OWNER E-MAIL (if box 12 = 'fee')</b>
<b>17. INDIAN ALLOTTEE OR TRIBE NAME (if box 12 = 'INDIAN')</b>	<b>18. INTEND TO COMMINGLE PRODUCTION FROM MULTIPLE FORMATIONS</b> YES <input type="checkbox"/> (Submit Commingling Application) NO <input checked="" type="checkbox"/>	
<b>19. SLANT</b> VERTICAL <input checked="" type="checkbox"/> DIRECTIONAL <input type="checkbox"/> HORIZONTAL <input type="checkbox"/>		

20. LOCATION OF WELL	FOOTAGES	QTR-QTR	SECTION	TOWNSHIP	RANGE	MERIDIAN
LOCATION AT SURFACE	1603 FNL 1579 FEL	SWNE	36	3.0 S	5.0 W	U
Top of Uppermost Producing Zone	1603 FNL 1579 FEL	SWNE	36	3.0 S	5.0 W	U
At Total Depth	1603 FNL 1579 FEL	SWNE	36	3.0 S	5.0 W	U

<b>21. COUNTY</b> DUCESNE	<b>22. DISTANCE TO NEAREST LEASE LINE (Feet)</b> 1579	<b>23. NUMBER OF ACRES IN DRILLING UNIT</b> 640
	<b>25. DISTANCE TO NEAREST WELL IN SAME POOL (Applied For Drilling or Completed)</b> 1200	<b>26. PROPOSED DEPTH</b> MD: 10800 TVD: 10800
<b>27. ELEVATION - GROUND LEVEL</b> 5726	<b>28. BOND NUMBER</b> 400JU0708	<b>29. SOURCE OF DRILLING WATER / WATER RIGHTS APPROVAL NUMBER IF APPLICABLE</b> Duchesne City


**Hole, Casing, and Cement Information**

String	Hole Size	Casing Size	Length	Weight	Grade & Thread	Max Mud Wt.	Cement	Sacks	Yield	Weight
Surf	12.25	9.625	0 - 1500	40.0	N-80 LT&C	0.0	Type V	173	3.18	11.0
							Class G	231	1.3	14.3
I1	8.75	7	0 - 7850	29.0	HCP-110 LT&C	10.0	Class G	446	1.91	12.5
							Class G	292	1.64	13.0
L1	6.125	5	7650 - 10800	18.0	HCP-110 LT&C	12.0	Class G	187	1.47	14.2

**ATTACHMENTS**

**VERIFY THE FOLLOWING ARE ATTACHED IN ACCORDANCE WITH THE UTAH OIL AND GAS CONSERVATION GENERAL RULES**

<input checked="" type="checkbox"/> WELL PLAT OR MAP PREPARED BY LICENSED SURVEYOR OR ENGINEER	<input checked="" type="checkbox"/> COMPLETE DRILLING PLAN
<input checked="" type="checkbox"/> AFFIDAVIT OF STATUS OF SURFACE OWNER AGREEMENT (IF FEE SURFACE)	<input type="checkbox"/> FORM 5. IF OPERATOR IS OTHER THAN THE LEASE OWNER
<input type="checkbox"/> DIRECTIONAL SURVEY PLAN (IF DIRECTIONALLY OR HORIZONTALLY DRILLED)	<input checked="" type="checkbox"/> TOPOGRAPHICAL MAP


<b>NAME</b> Maria S. Gomez	<b>TITLE</b> Principal Regulatory Analyst	<b>PHONE</b> 713 997-5038
<b>SIGNATURE</b>	<b>DATE</b> 08/04/2014	<b>EMAIL</b> maria.gomez@epenergy.com
<b>API NUMBER ASSIGNED</b> 43013530950000	<b>APPROVAL</b>  Permit Manager	

# EP ENERGY E&P COMPANY, L.P.

## WELL LOCATION

CARMAN 2-36C5

LOCATED IN THE SW¼ OF THE NE¼ OF  
SECTION 36, T3S, R5W, U.S.B.&M.  
DUCHESNE COUNTY, UTAH

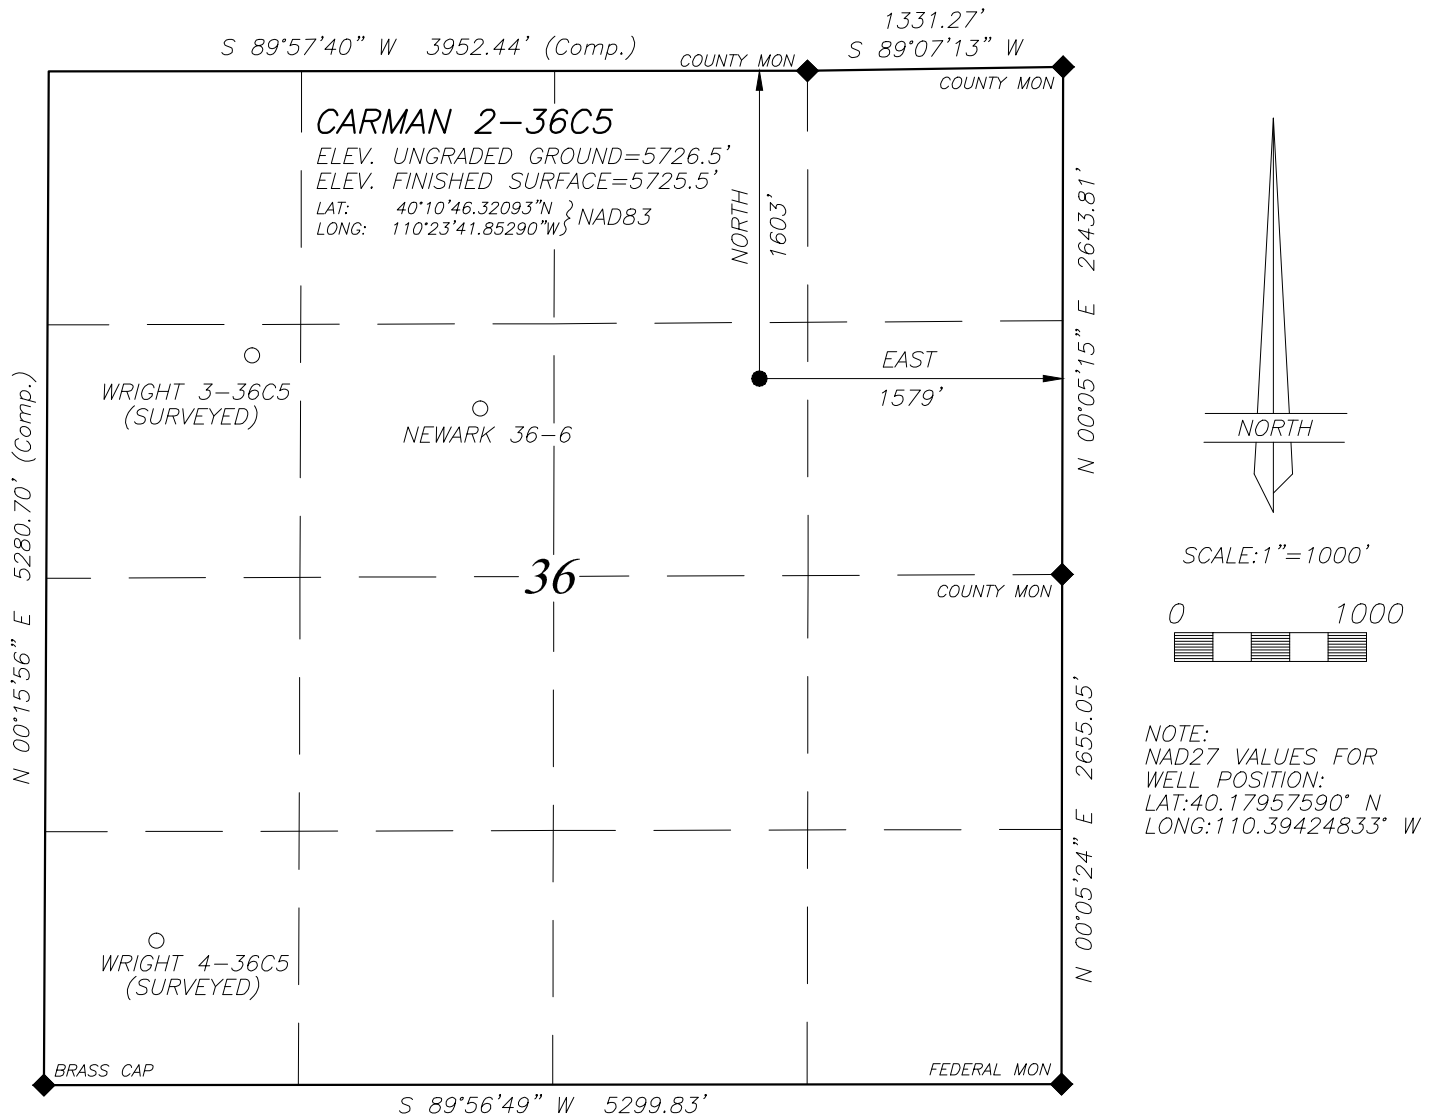

### LEGEND AND NOTES

- ◆ CORNER MONUMENTS FOUND AND USED BY THIS SURVEY

THE GENERAL LAND OFFICE (G.L.O.) PLAT WAS USED FOR REFERENCE AND CALCULATIONS AS WAS THE U.S.G.S. MAP


THIS SURVEY WAS PERFORMED USING GLOBAL POSITIONING SYSTEM PROCEDURES AND EQUIPMENT

THE BASIS OF BEARINGS IS GEODETIC NORTH DERIVED FROM G.P.S. OBSERVATIONS AT A SECTION CORNER LOCATED AT LAT. 40°10'43.26237\"N AND LONG. 110°23'52.06157\"W USING THE UTAH STATE G.P.S. VIRTUAL REFERENCE STATION CONTROL NETWORK MAINTAINED AND OPERATED BY THE AUTOMATED GEOGRAPHIC REFERENCE CENTER


BASIS OF ELEVATIONS: NAVD 88 DATUM USING THE UTAH REFERENCE NETWORK CONTROL SYSTEM

### SURVEYOR'S CERTIFICATE

I HEREBY CERTIFY THAT THIS PLAT WAS PREPARED FROM THE FIELD NOTES AND ELECTRONIC DATA COLLECTOR FILES OF AN ACTUAL SURVEY PERFORMED BY ME, OR UNDER MY PERSONAL SUPERVISION, DURING WHICH THE SHOWN MONUMENTS WERE FOUND OR REESTABLISHED.

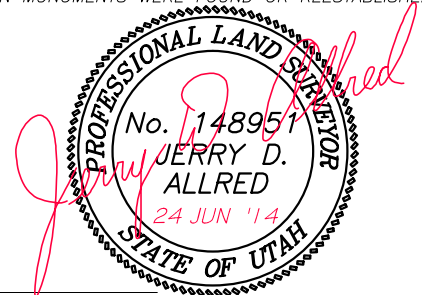

JERRY D. ALLRED, REGISTERED LAND SURVEYOR,  
CERTIFICATE NO. 148951 (UTAH)

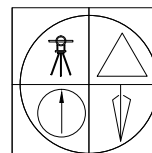

JERRY D. ALLRED & ASSOCIATES  
SURVEYING CONSULTANTS

1235 NORTH 700 EAST--P.O. BOX 975  
DUCHESNE, UTAH 84021  
(435) 738-5352

REV 24 JUN 2014  
7 FEB 2014 01-128-502